



# ***ETHERIDGE SHIRE COUNCIL***

**St George Street, Georgetown QLD 4871, Australia**

**Phone: (07) 4062 1233 Fax: (07) 4062 1285 Email: [info@etheridge.qld.gov.au](mailto:info@etheridge.qld.gov.au)**

**... a part of the GULF SAVANNAH REGION**

ABN 576 652 388 57

*Address all correspondence to:*  
The Chief Executive Officer  
PO Box 12  
GEORGETOWN QLD 4871

Our ref: DA 2015-001/1116/MBPC  
Your ref:

When telephoning or calling  
Please ask for: Peter Gregory  
Phone: (07) 4062 1233

11 November 2016

Genex Power  
Chief Operations Officer  
C/- AECOM Australia Pty Ltd  
P.O. Box 5423  
TOWNSVILLE QLD 4810

**Att:** Arran McGhie

Dear Arran,

## **RE: UPDATED KIDSTON SOLAR PROJECT DESIGN DRAWINGS**

I write this letter to confirm your previous conversations and email correspondence with council's representative Peter Gregory in relation to the above matter.

Reference is made to your email dated 01 November 2016 and attached amended site layout for the Kidston Solar Farm Project (Ref: UGL Drawing Number: TC-10075-DP1-015 Amdt D). (see Attachment 1) requesting confirmation from council that the new proposed sit layout remains in conformance with the original Decision Notice.

Generally it is noted that the site coverage as shown on the amended drawing would indicate a minimal reduction in site coverage from that shown on originally submitted plans being Aecom: Project Number 60432033 – Sheet Number 00-EL-1011A. (see Attachment 2)


The Etheridge Shire Council can confirm that the amended general site layout as detailed on the above plan does remain in conformance with the original Decision Notice and in particular Condition 1 of that decision.

As previously discussed it is noted that the amended plan does not show the route of the proposed 132kV overhead line from your newly located substation to the existing Ergon substation.

Council seeks your confirmation on the location of this overhead line linking the two substations ensuring its location remains wholly within the boundaries of your land.

Should you have any queries in relation to this matter please contact Peter Gregory on (07) 40 799 090.


Yours Sincerely

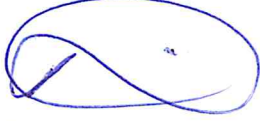


Michael Kitzelmann  
CHIEF EXECUTIVE OFFICER

Incl.: Attachment 1: UGL Drawing Number: TC-10075-DP1-015 Amdt D  
Attachment 2: Aecom: Project Number 60432033 – Sheet Number 00-EL-1011A

ATTACHMENT 1:

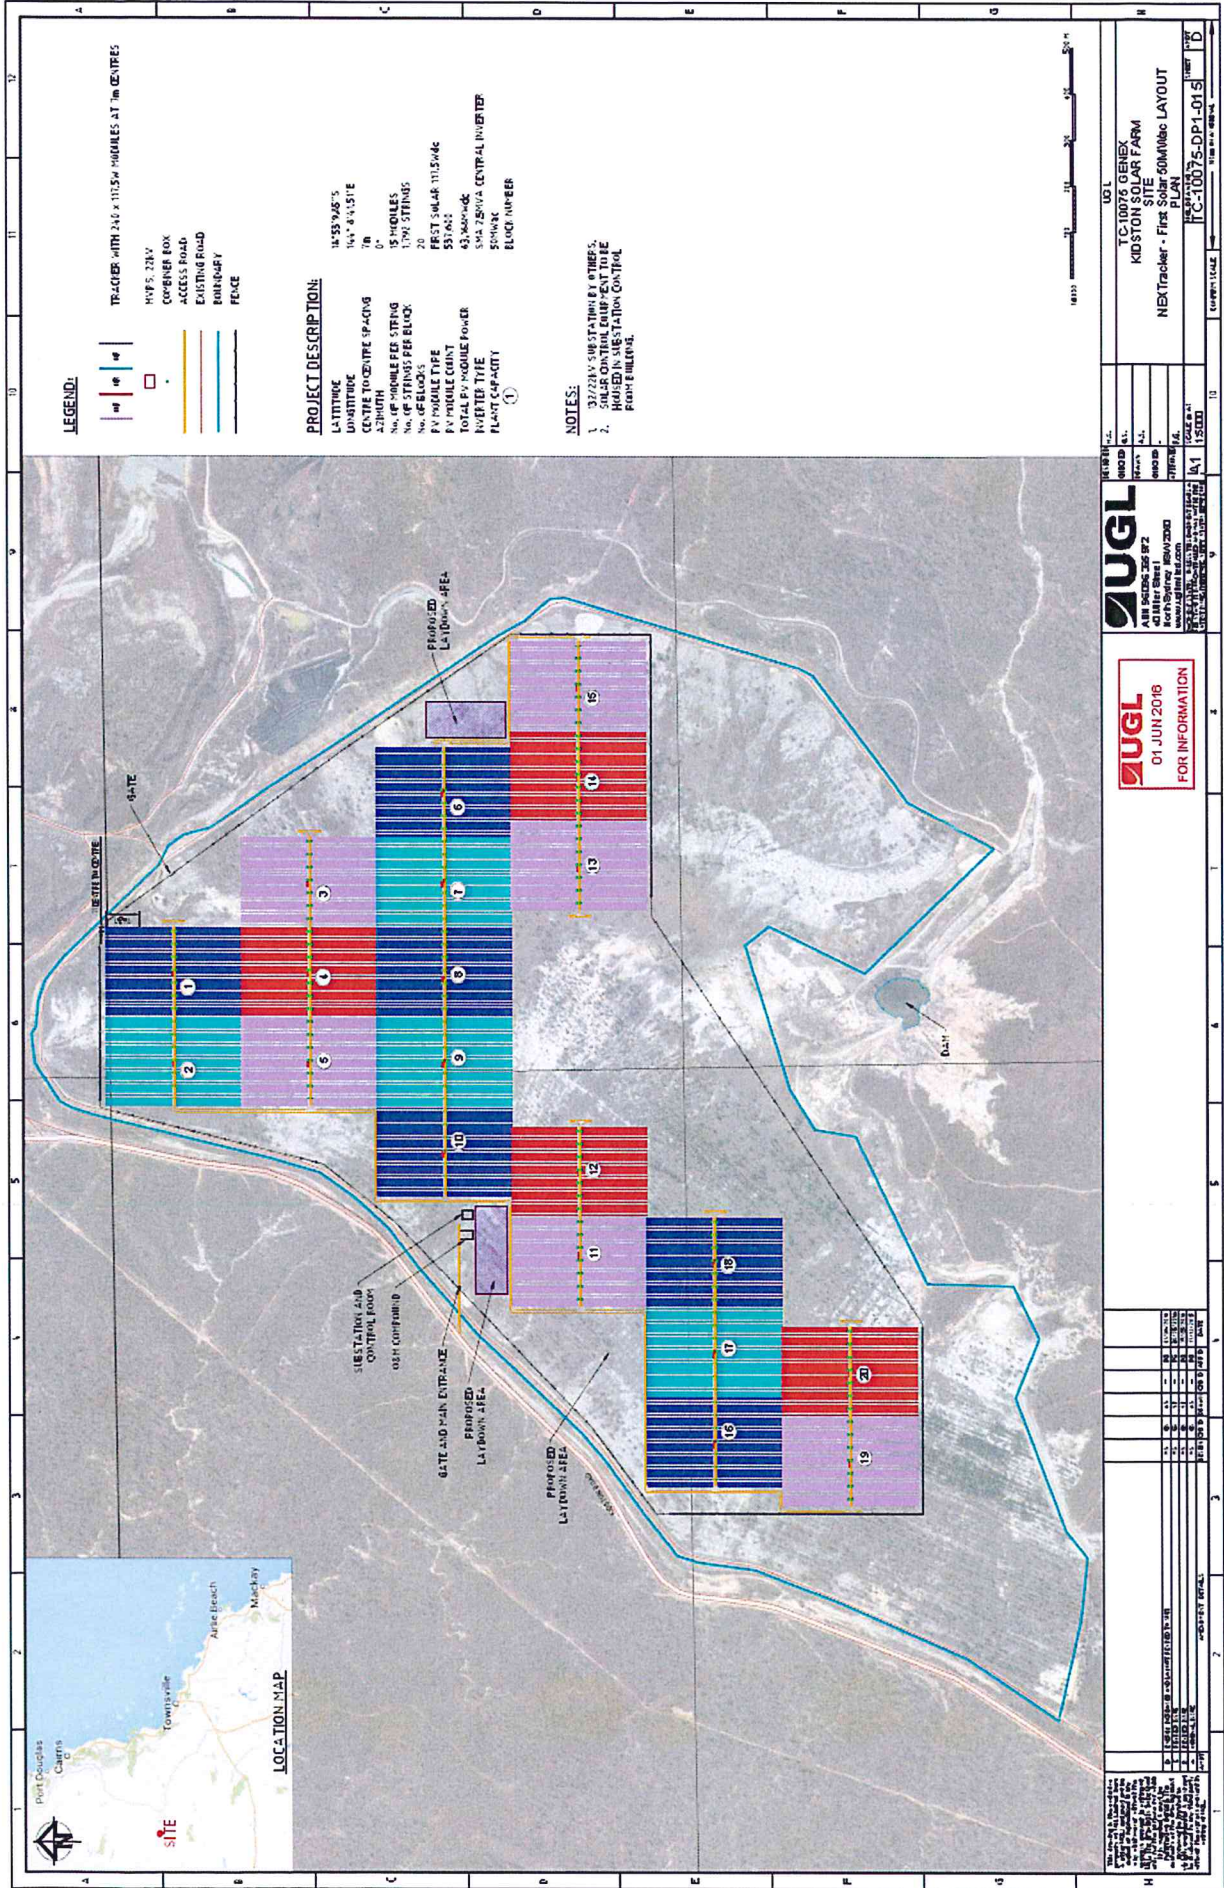

ATTACHMENT 2:

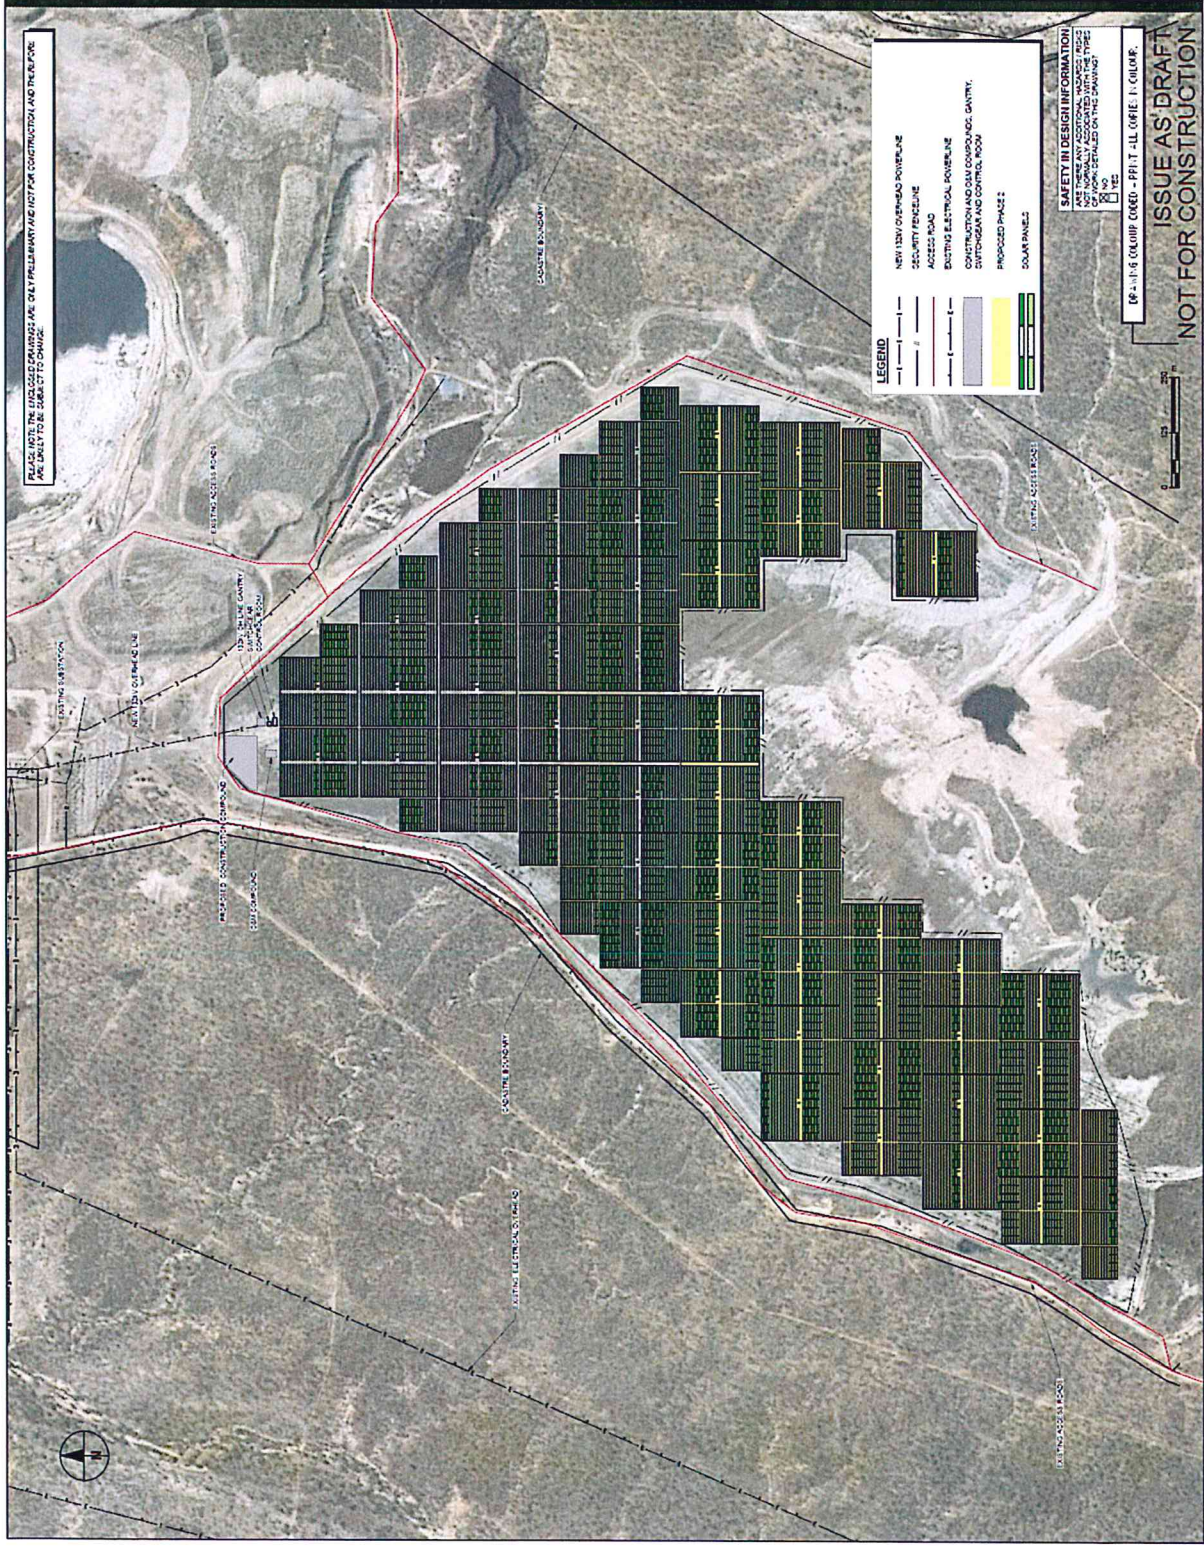

PLEASE NOTE THE UNDEVELOPED AREAS ARE ONLY FOR INFORMATION AND NOT FOR CONSTRUCTION AND REGULATORY PURPOSES. THIS PLAN IS FOR INFORMATION ONLY AND IS NOT FOR CONSTRUCTION OR REGULATORY PURPOSES.

Project Management (Issues) Design/ Approved/ Cancelled/

Issue Number: 004-EL-1011A-011A-001  
 Date: 2018-08-21  
 Author: [unreadable]  
 Checked: [unreadable]  
 Approved: [unreadable]

**AECOM**

PROJECT  
**KIDSTON SOLAR FARM**

KIDSTON QLD 4681

CLIENT

**GENEX POWER LIMITED**

Level 31, 430 George St, Sydney, NSW 2000  
 PO BOX 9410, CVR PO, STONEY, NSW, 1230  
 61 2 9594 4444 fax 61 2 9594 0011 fax  
 www.genexpower.com.au

**Genex Power**  
 CONSULTANT

LEVEL 31, 430 GEORGE ST, SYDNEY, NSW 2000  
 PO BOX 9410, CVR PO, STONEY, NSW, 1230  
 61 2 9594 4444 fax 61 2 9594 0011 fax  
 www.genexpower.com.au

REGISTRATION

NO.	NAME	CHECK	PRINT
001	DATE		
002	DATE		
003	DATE		
004	DATE		
005	DATE		
006	DATE		
007	DATE		
008	DATE		
009	DATE		
010	DATE		

ISSUE/REVISION

NO.	DATE	DESCRIPTION
1		
2		
3		
4		
5		
6		
7		
8		
9		
10		

PROJECT NUMBER

004130033

SHEET TITLE

KIDSTON SOLAR FARM 1  
 INDICATIVE SITE GENERAL  
 ARRANGEMENT PLANS

SHEET NUMBER

00-EL-1011A

ISSUE AS DRAFT  
 NOT FOR CONSTRUCTION